


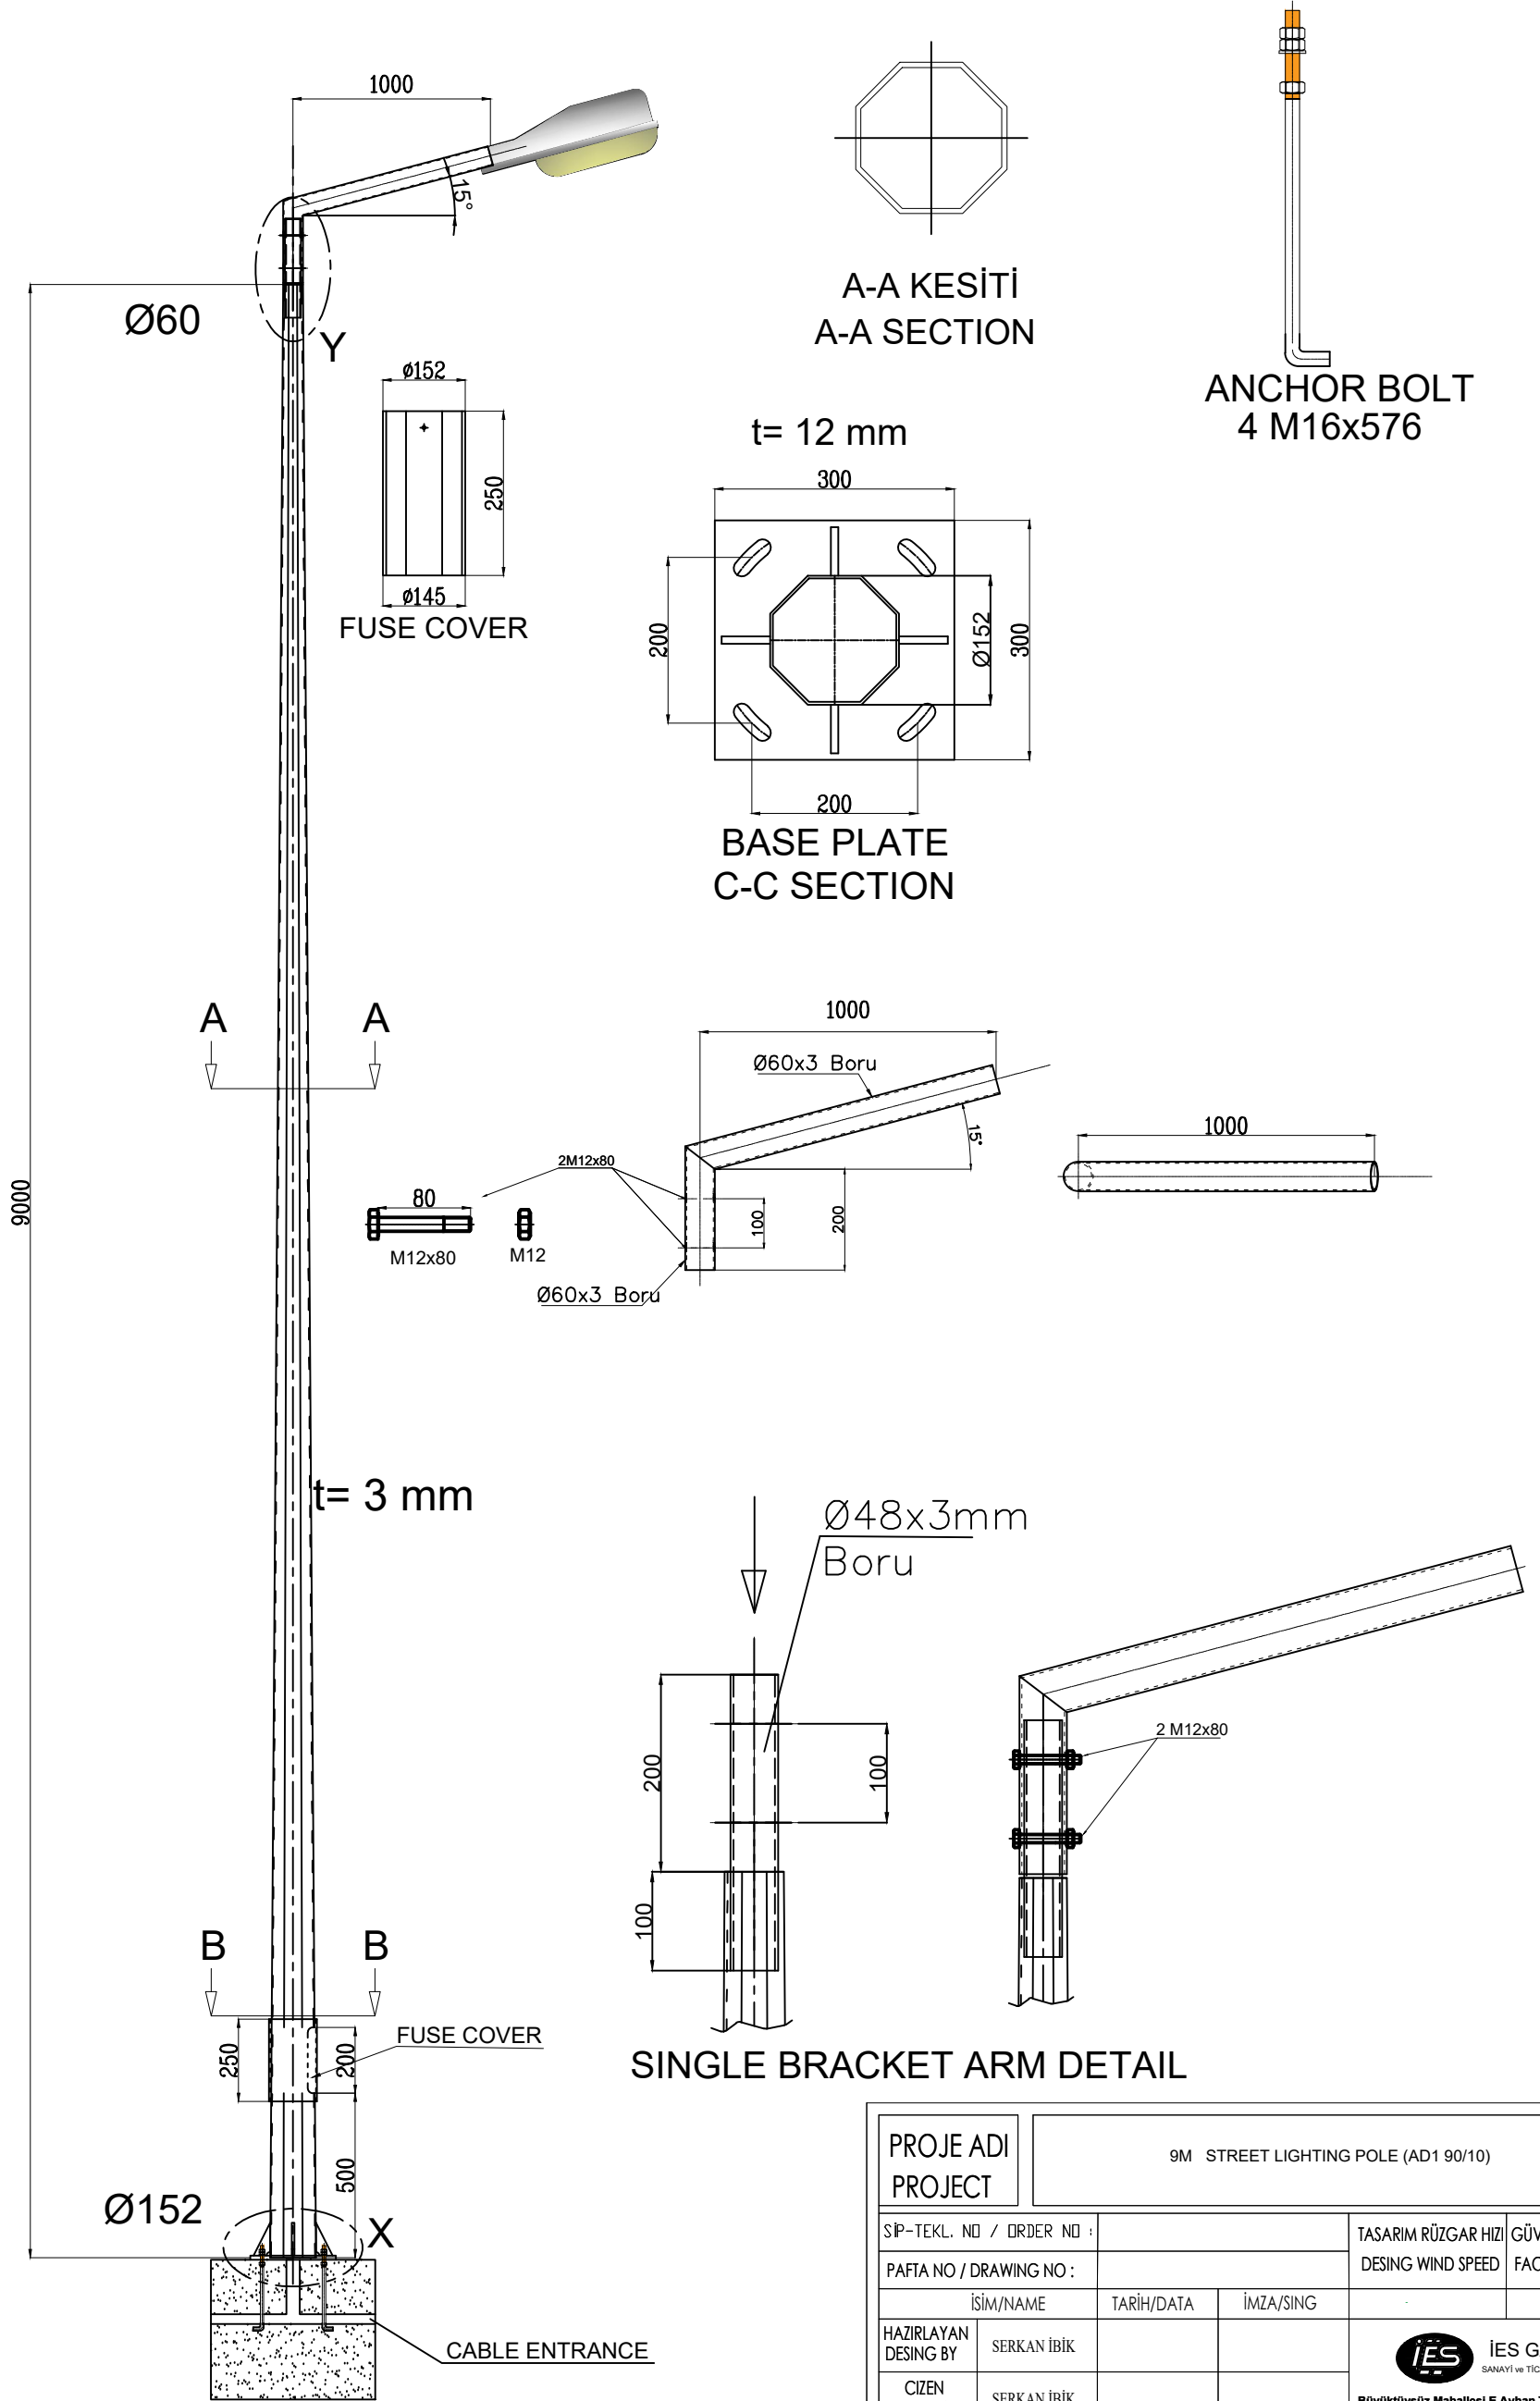

PROJE ADI
PROJECT

9M STREET LIGHTING POLE (AD1 90/10)

SİP-TEKL. NO / ORDER NO :

TASARIM RÜZGAR HIZI

GÜVENLİK KAT SAYISI

PAFTA NO / DRAWING NO :

DESING WIND SPEED

FACTOR OF SAFETY

İSİM/NAME

TARİH/DATE

İMZA/SING

HAZIRLAYAN
DESING BY

SERKAN İBİK

CİZEN
DRAWING BY

SERKAN İBİK

KONTROL
CHECKED BY

OKAN KESCI

ONAY
APPROVED BY

OKAN KESCI



İES GALVANİZ
SANAYİ VE TİCARET ANONİM ŞİRKETİ

Büyüktüysüz Mahallesi E.Ayhan Tosyalı Cad. No:11
Tüysüz Beldesi
80950 TOPRAKKALE / OSMANİYE / TÜRKİYE
Tel:(0328) 802 06 44 Fax:0328 802 06 46
www.iesgalvaniz.business.site

ÖLÇEK/SCALE

A3-

SAYI/PAGE NO

1